



1 BEDROOM STUDIO

225 sq. ft.

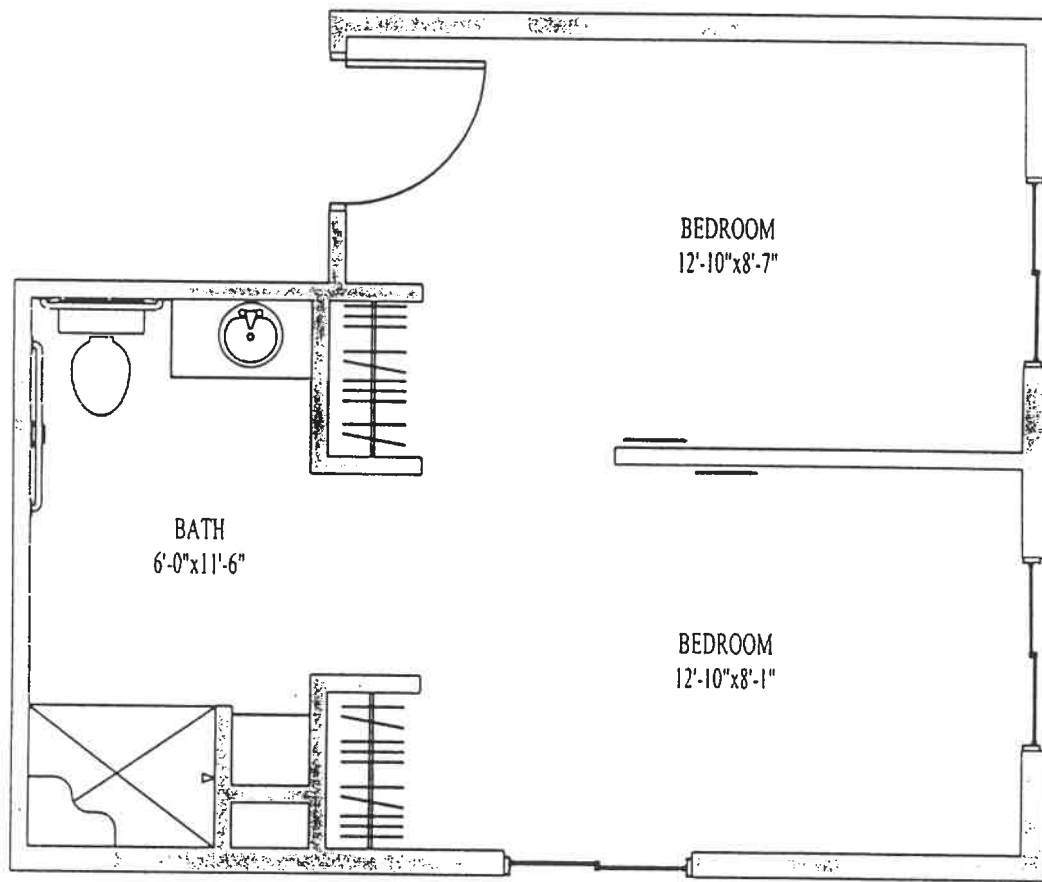

2 BEDROOM STUDIO

324 sq. ft.

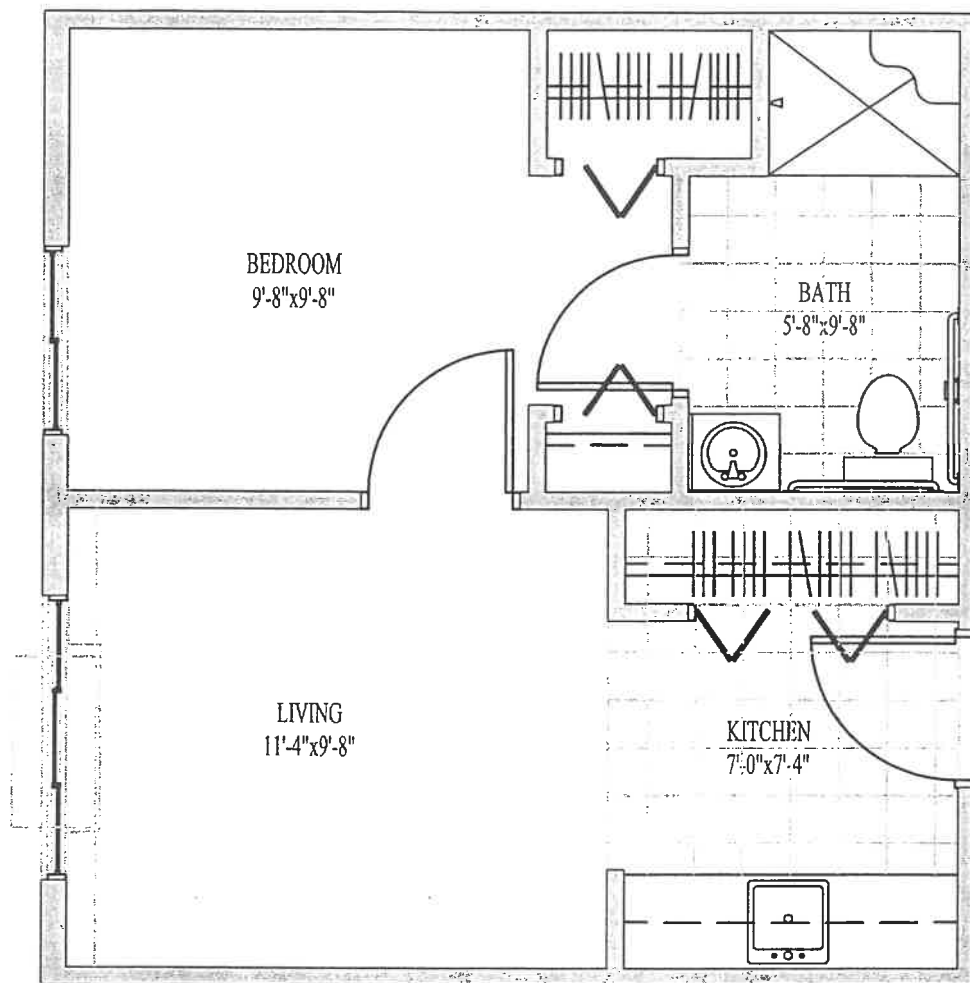

1 BEDROOM


CREATIVE RESOURCES, INC. - NEW ASSISTED LIVING FACILITY

JERSEY RIDGE PLACE

DAVENPORT, IOWA


SCALE: 1/4"=1'-0"

OPN
ARCHITECTS
INCORPORATED

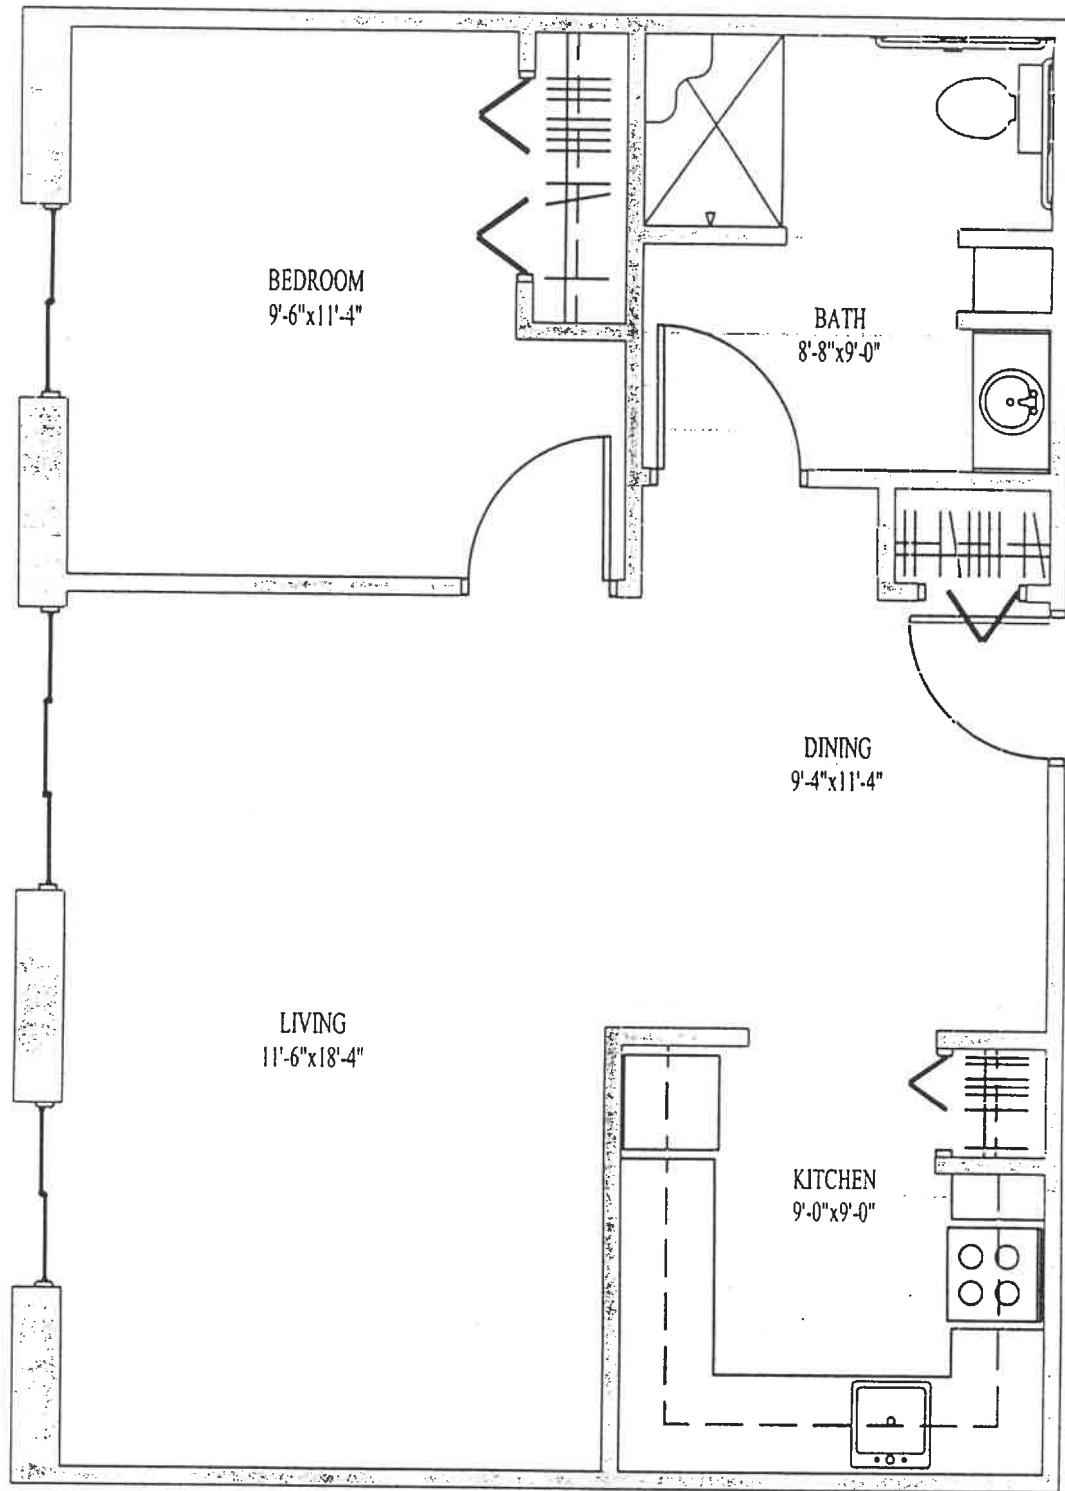

1 BEDROOM DELUXE

625 sq. ft.

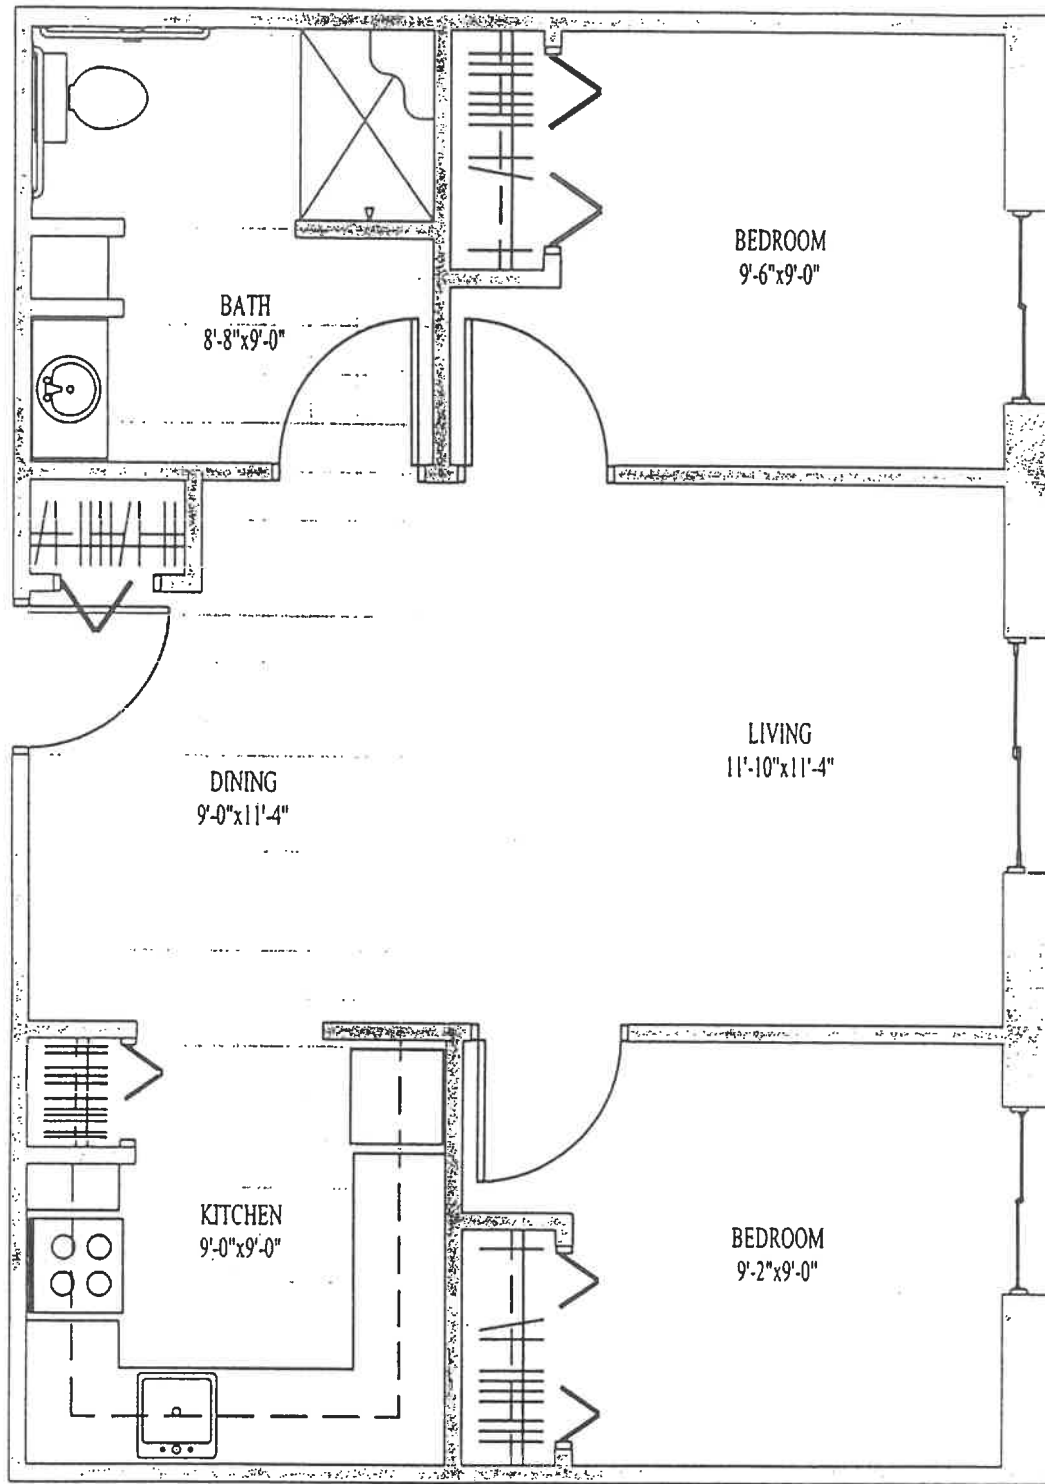

2 BEDROOM

625 sq. ft.