


1 BEDROOM STUDIO

JERSEY RIDGE PLACE
DAVENPORT, IOWA
SCALE: 1/4"=1'-0"

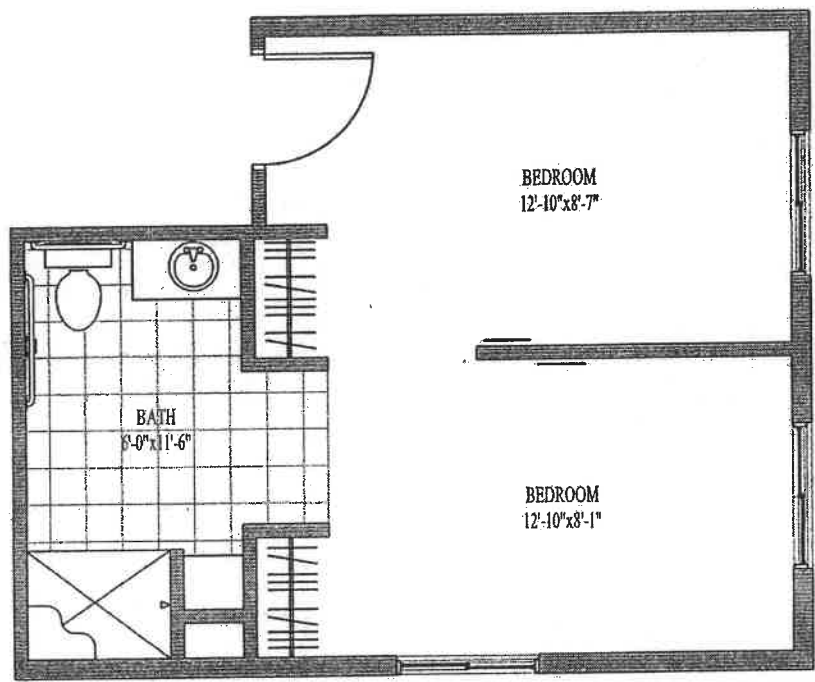


2 BEDROOM STUDIO

JERSEY RIDGE PLACE


DAVENPORT, IOWA


SCALE: 1/4"=1'-0"

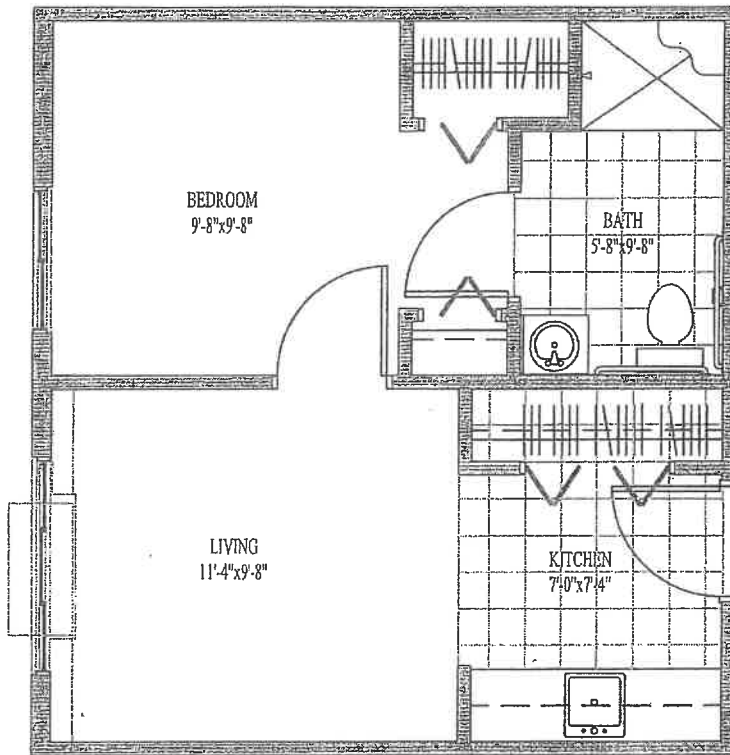

1 BEDROOM

ASSISTED LIVING
JERSEY RIDGE PLACE
DAVENPORT, IOWA
SCALE: 1/4"=1'-0"

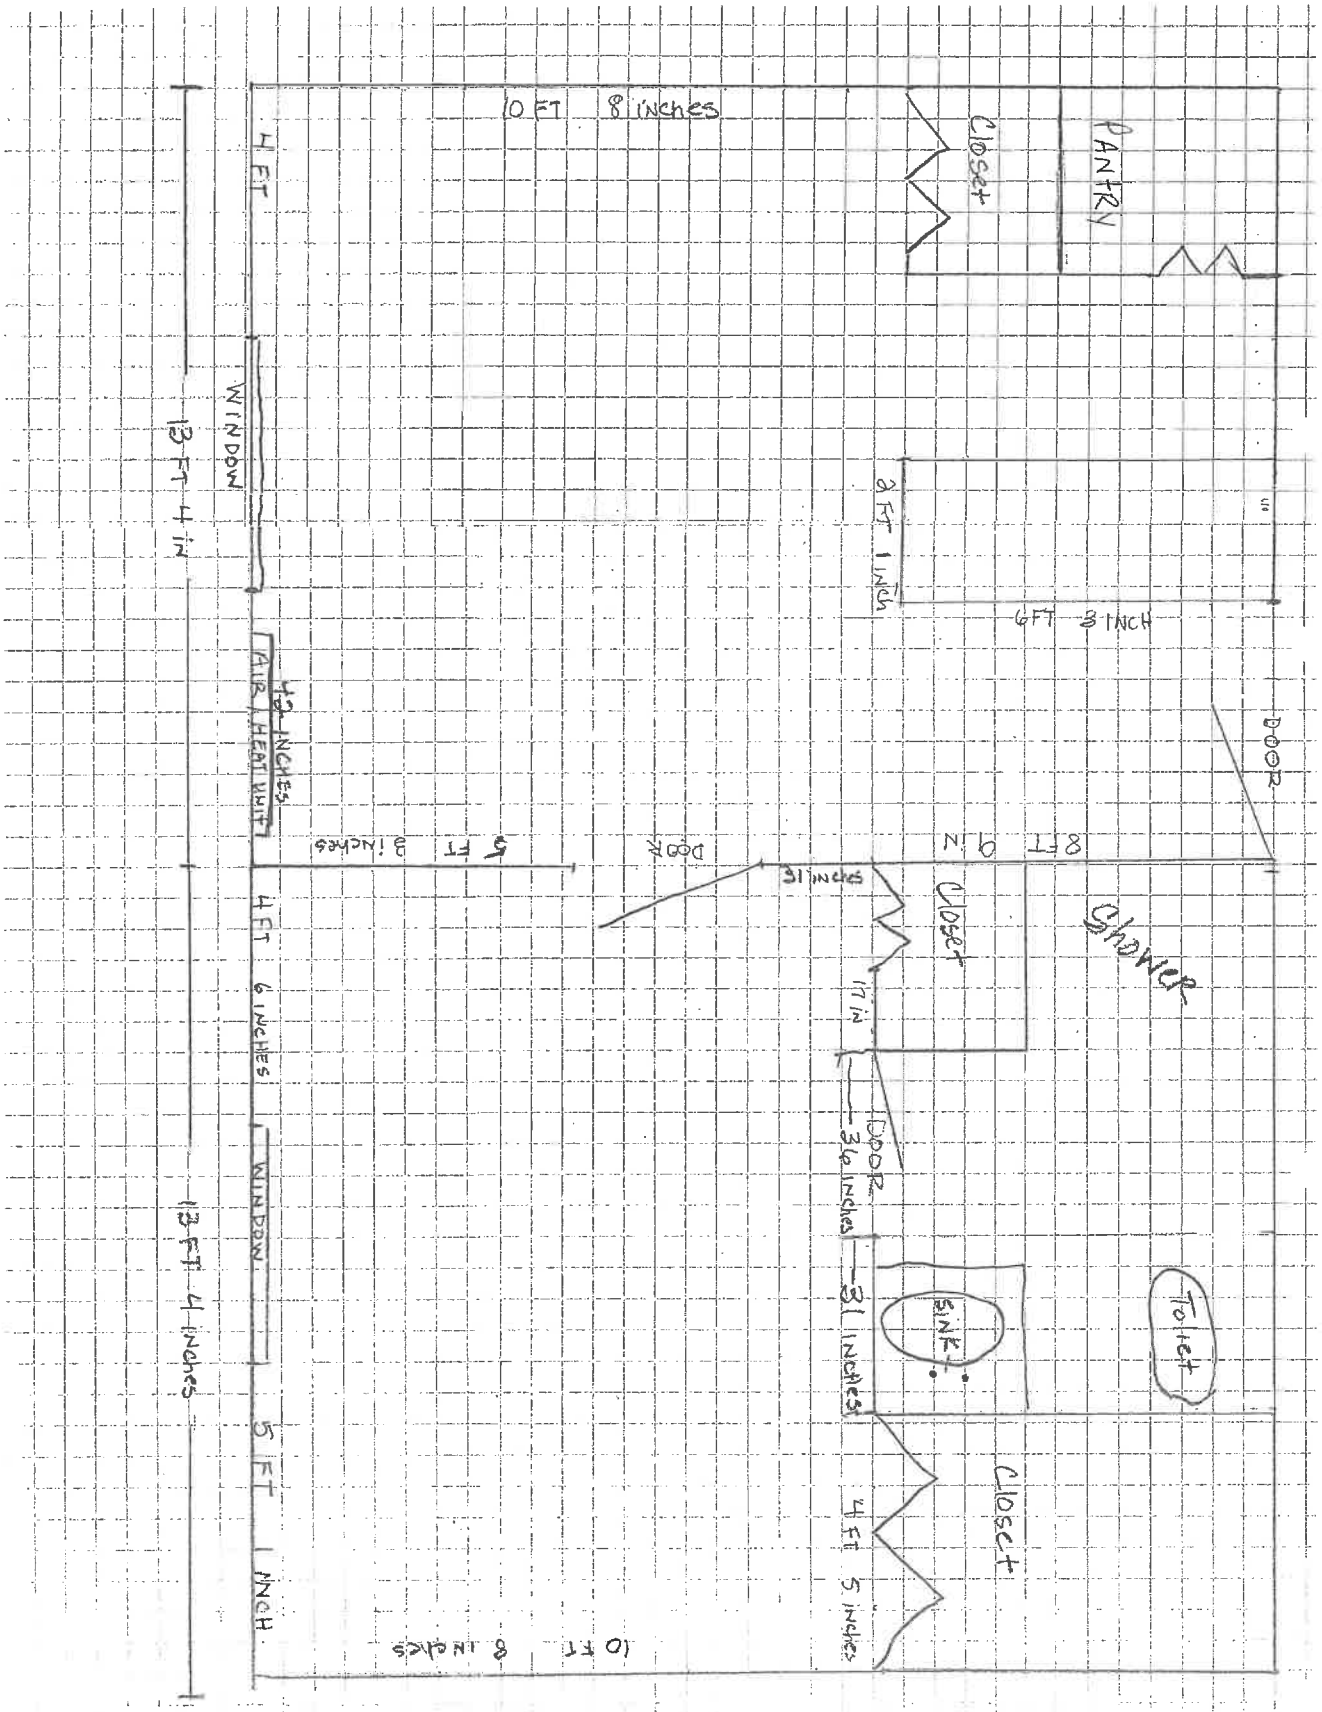


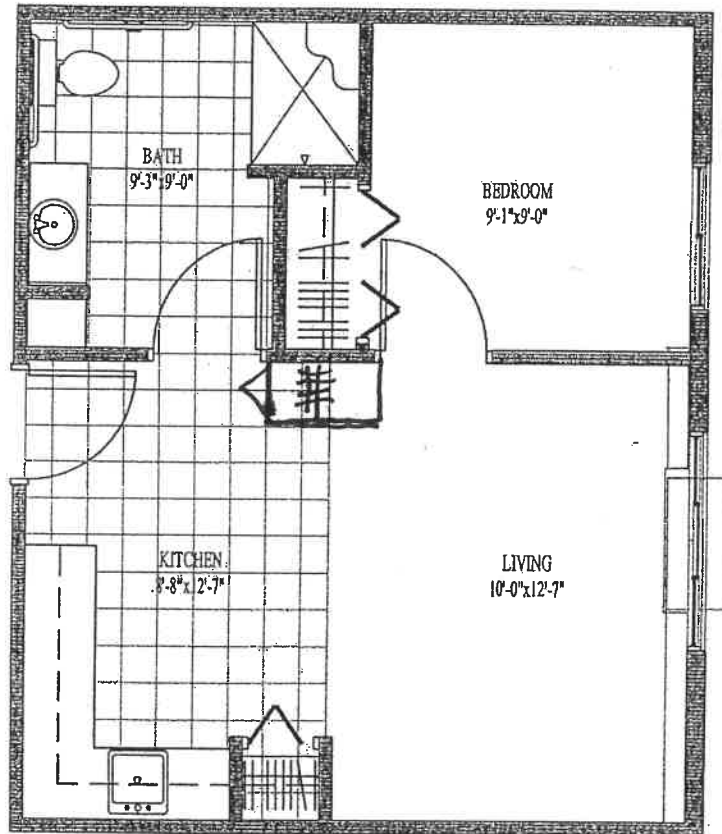

1 BEDROOM DELUXE

JERSEY RIDGE PLACE
DAVENPORT, IOWA
SCALE: 1/4"=1'-0"

ROOM 101

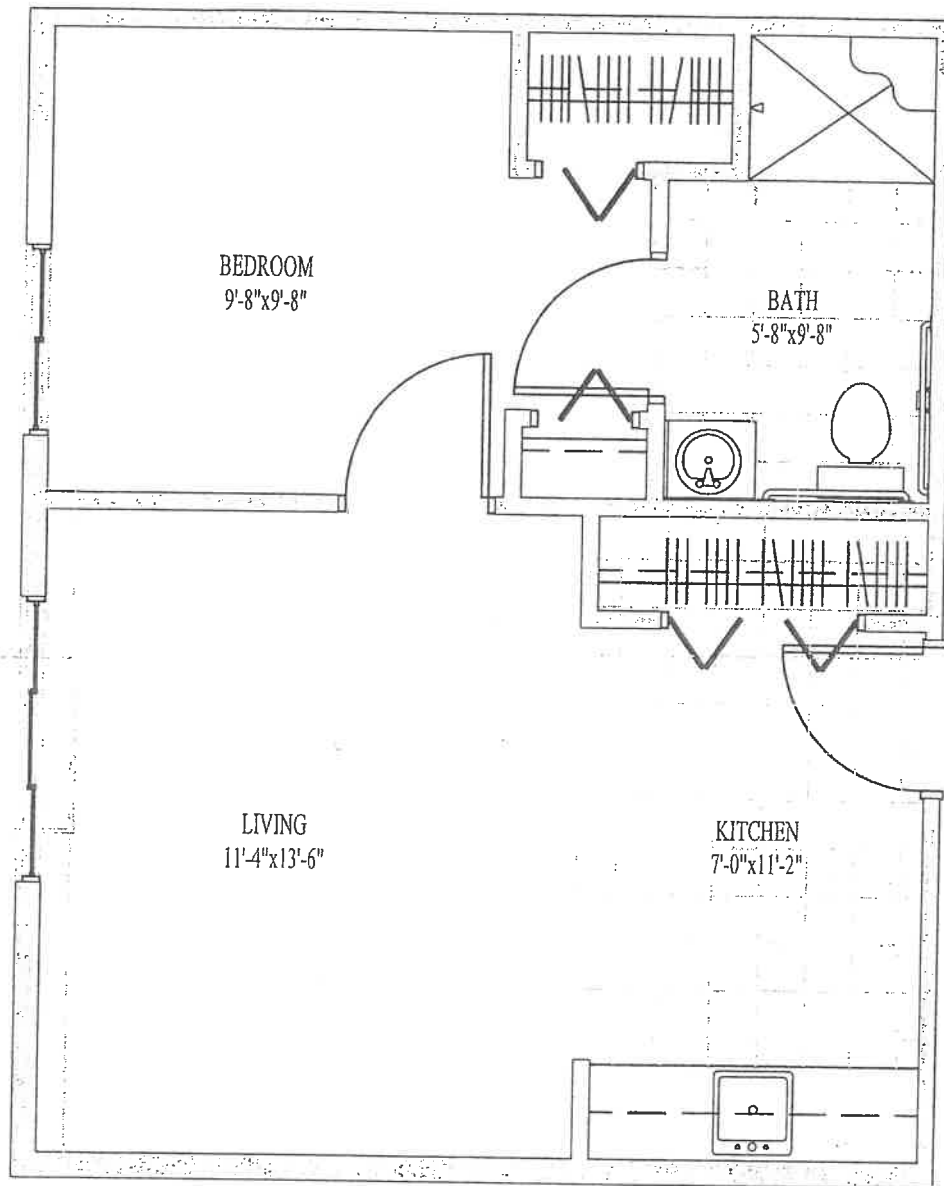

1 BEDROOM DELUXE


CREATIVE RESOURCES, INC. - NEW ASSISTED LIVING FACILITY

JERSEY RIDGE PLACE

DAVENPORT, IOWA


SCALE: 1/4"=1'-0"



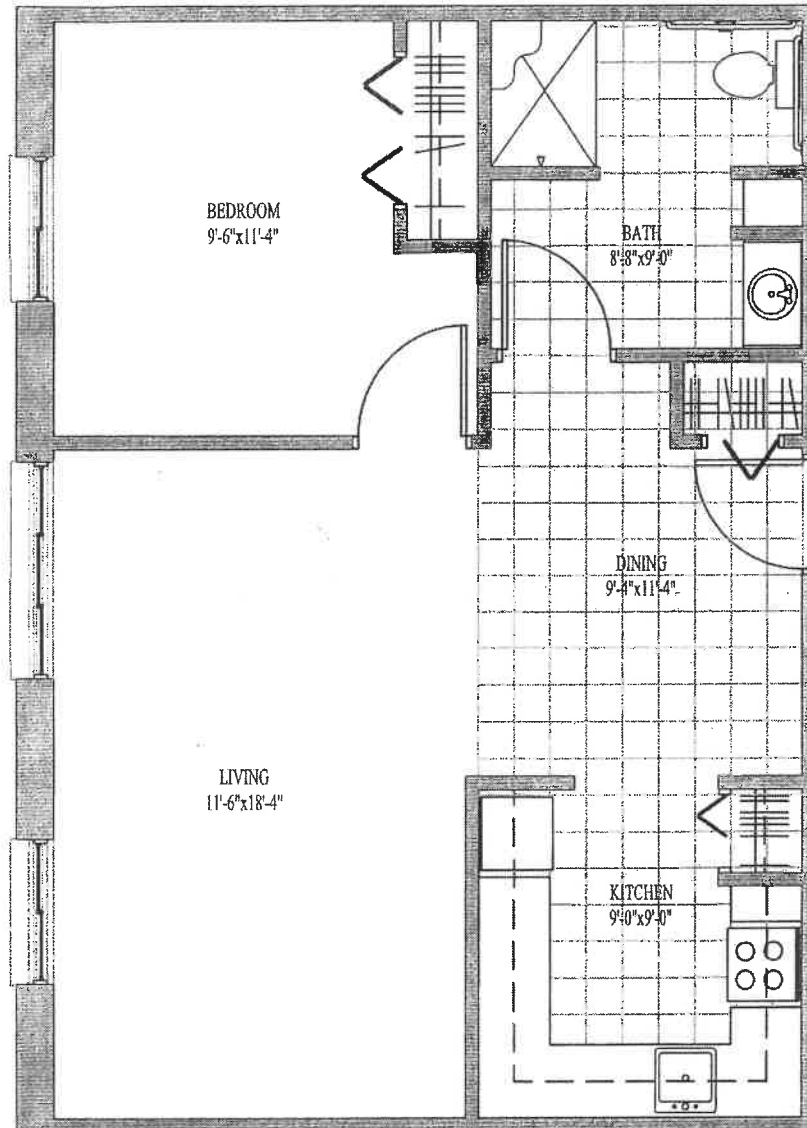

1 BEDROOM DELUXE

ASSISTED LIVING
JERSEY RIDGE PLACE
DAVENPORT, IOWA
SCALE: 1/4"=1'-0"

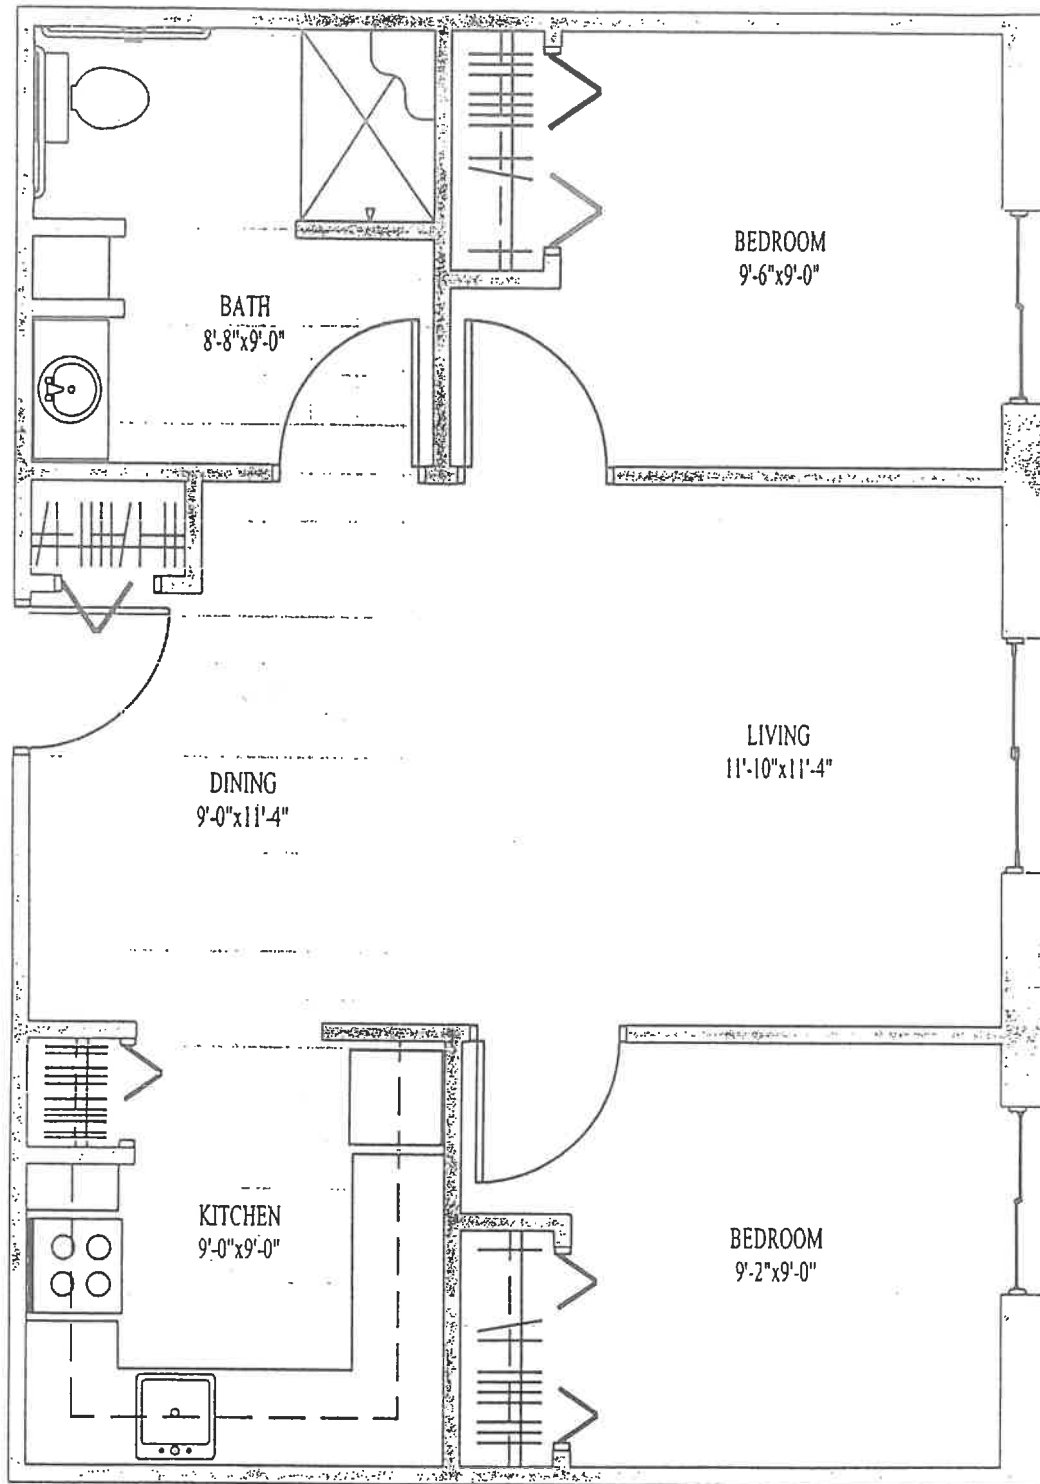

2 BEDROOM

625 sq. ft.